


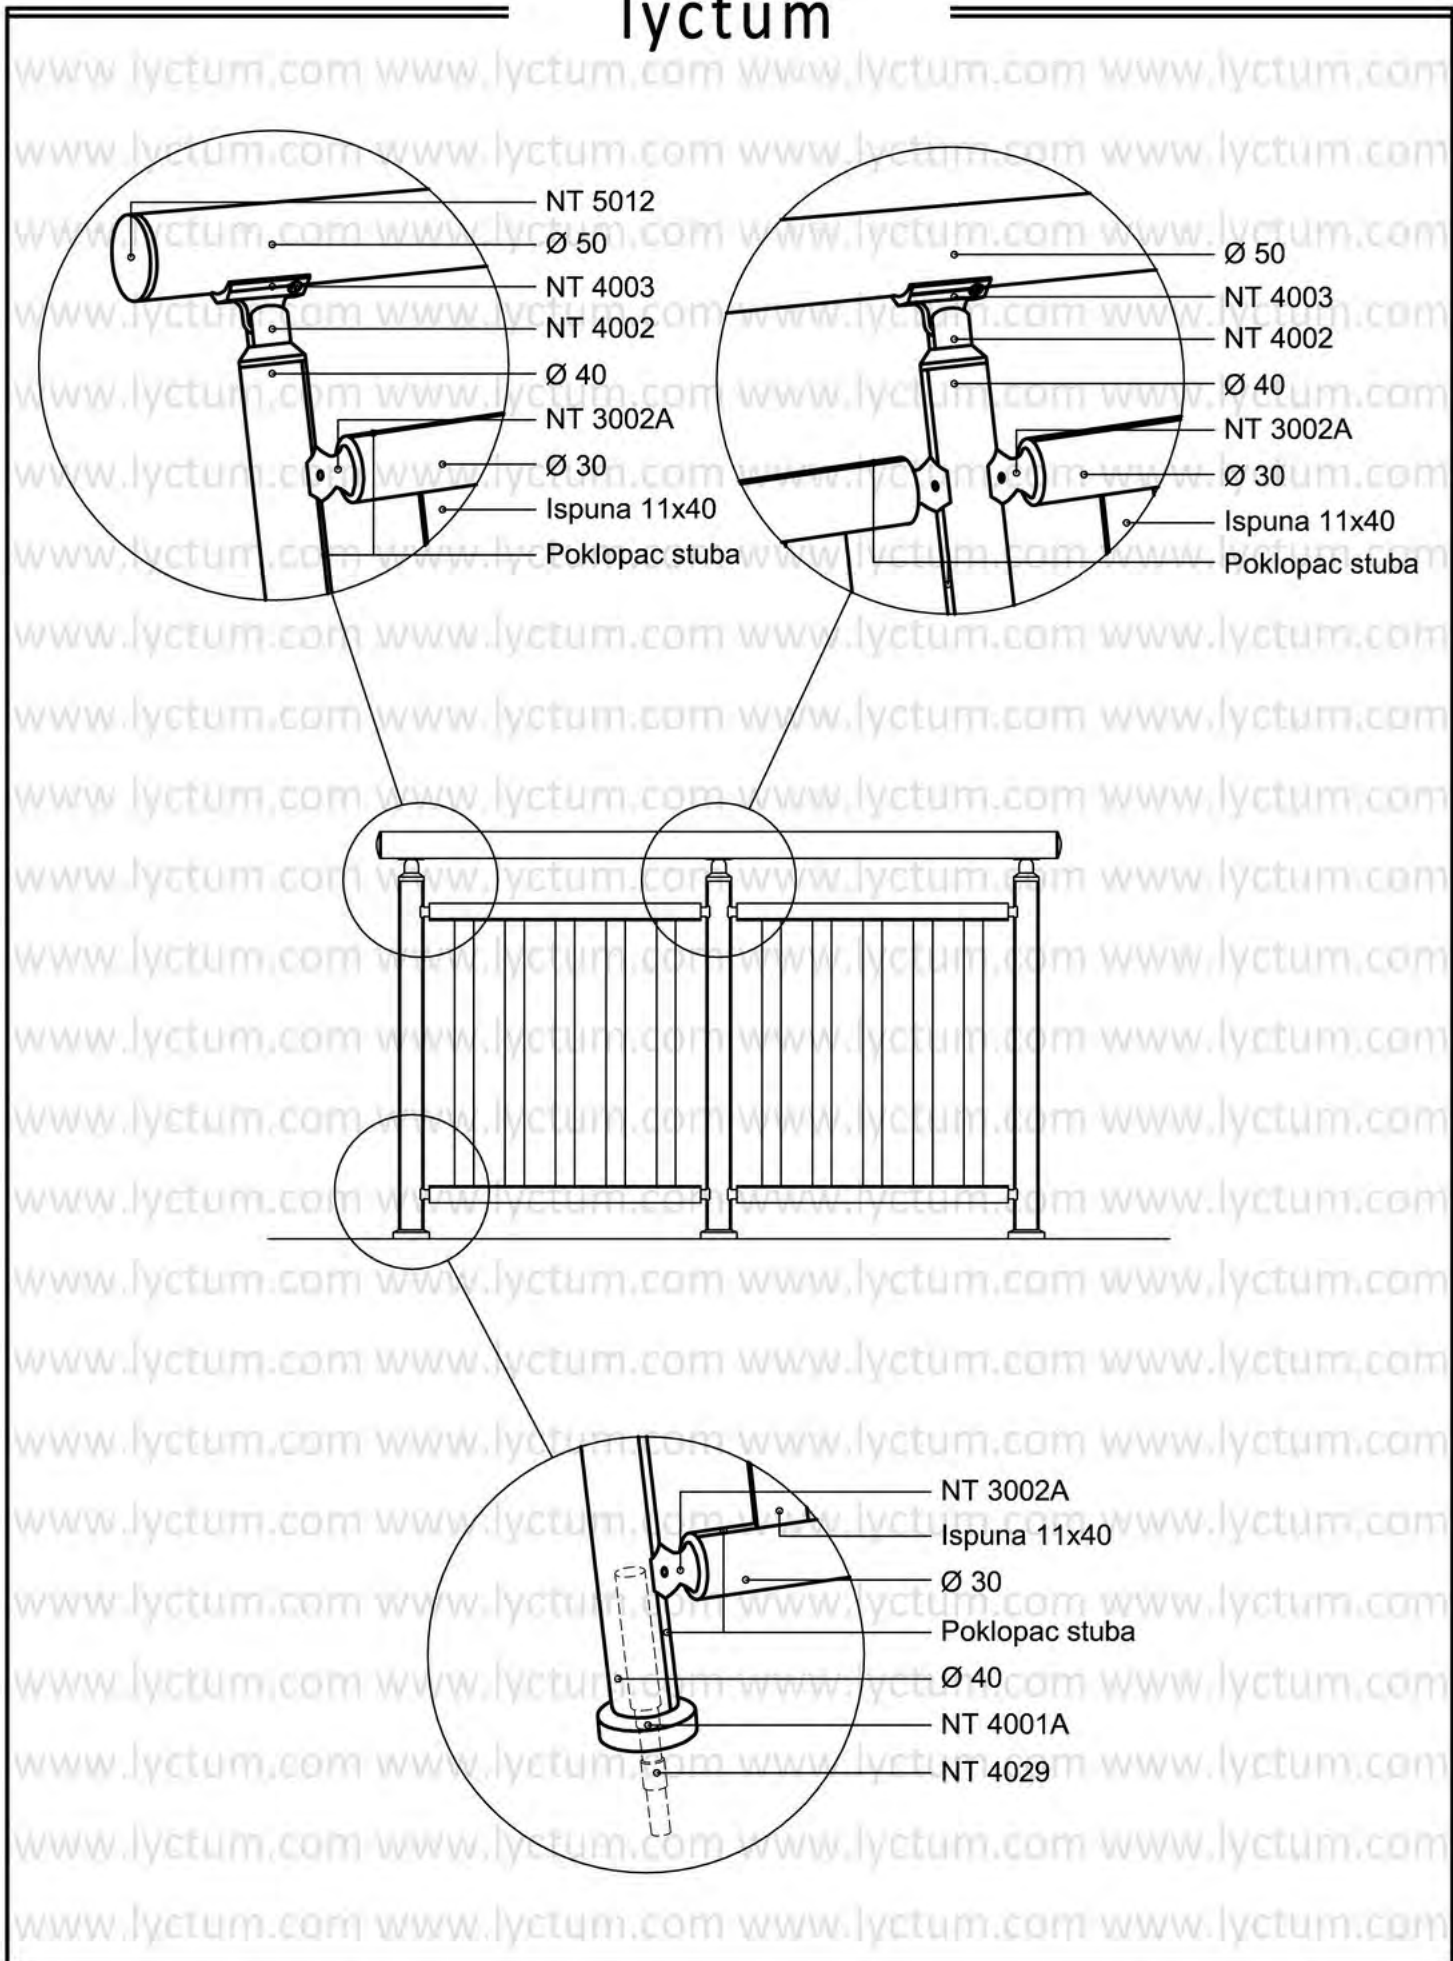


lyctum








lyctum

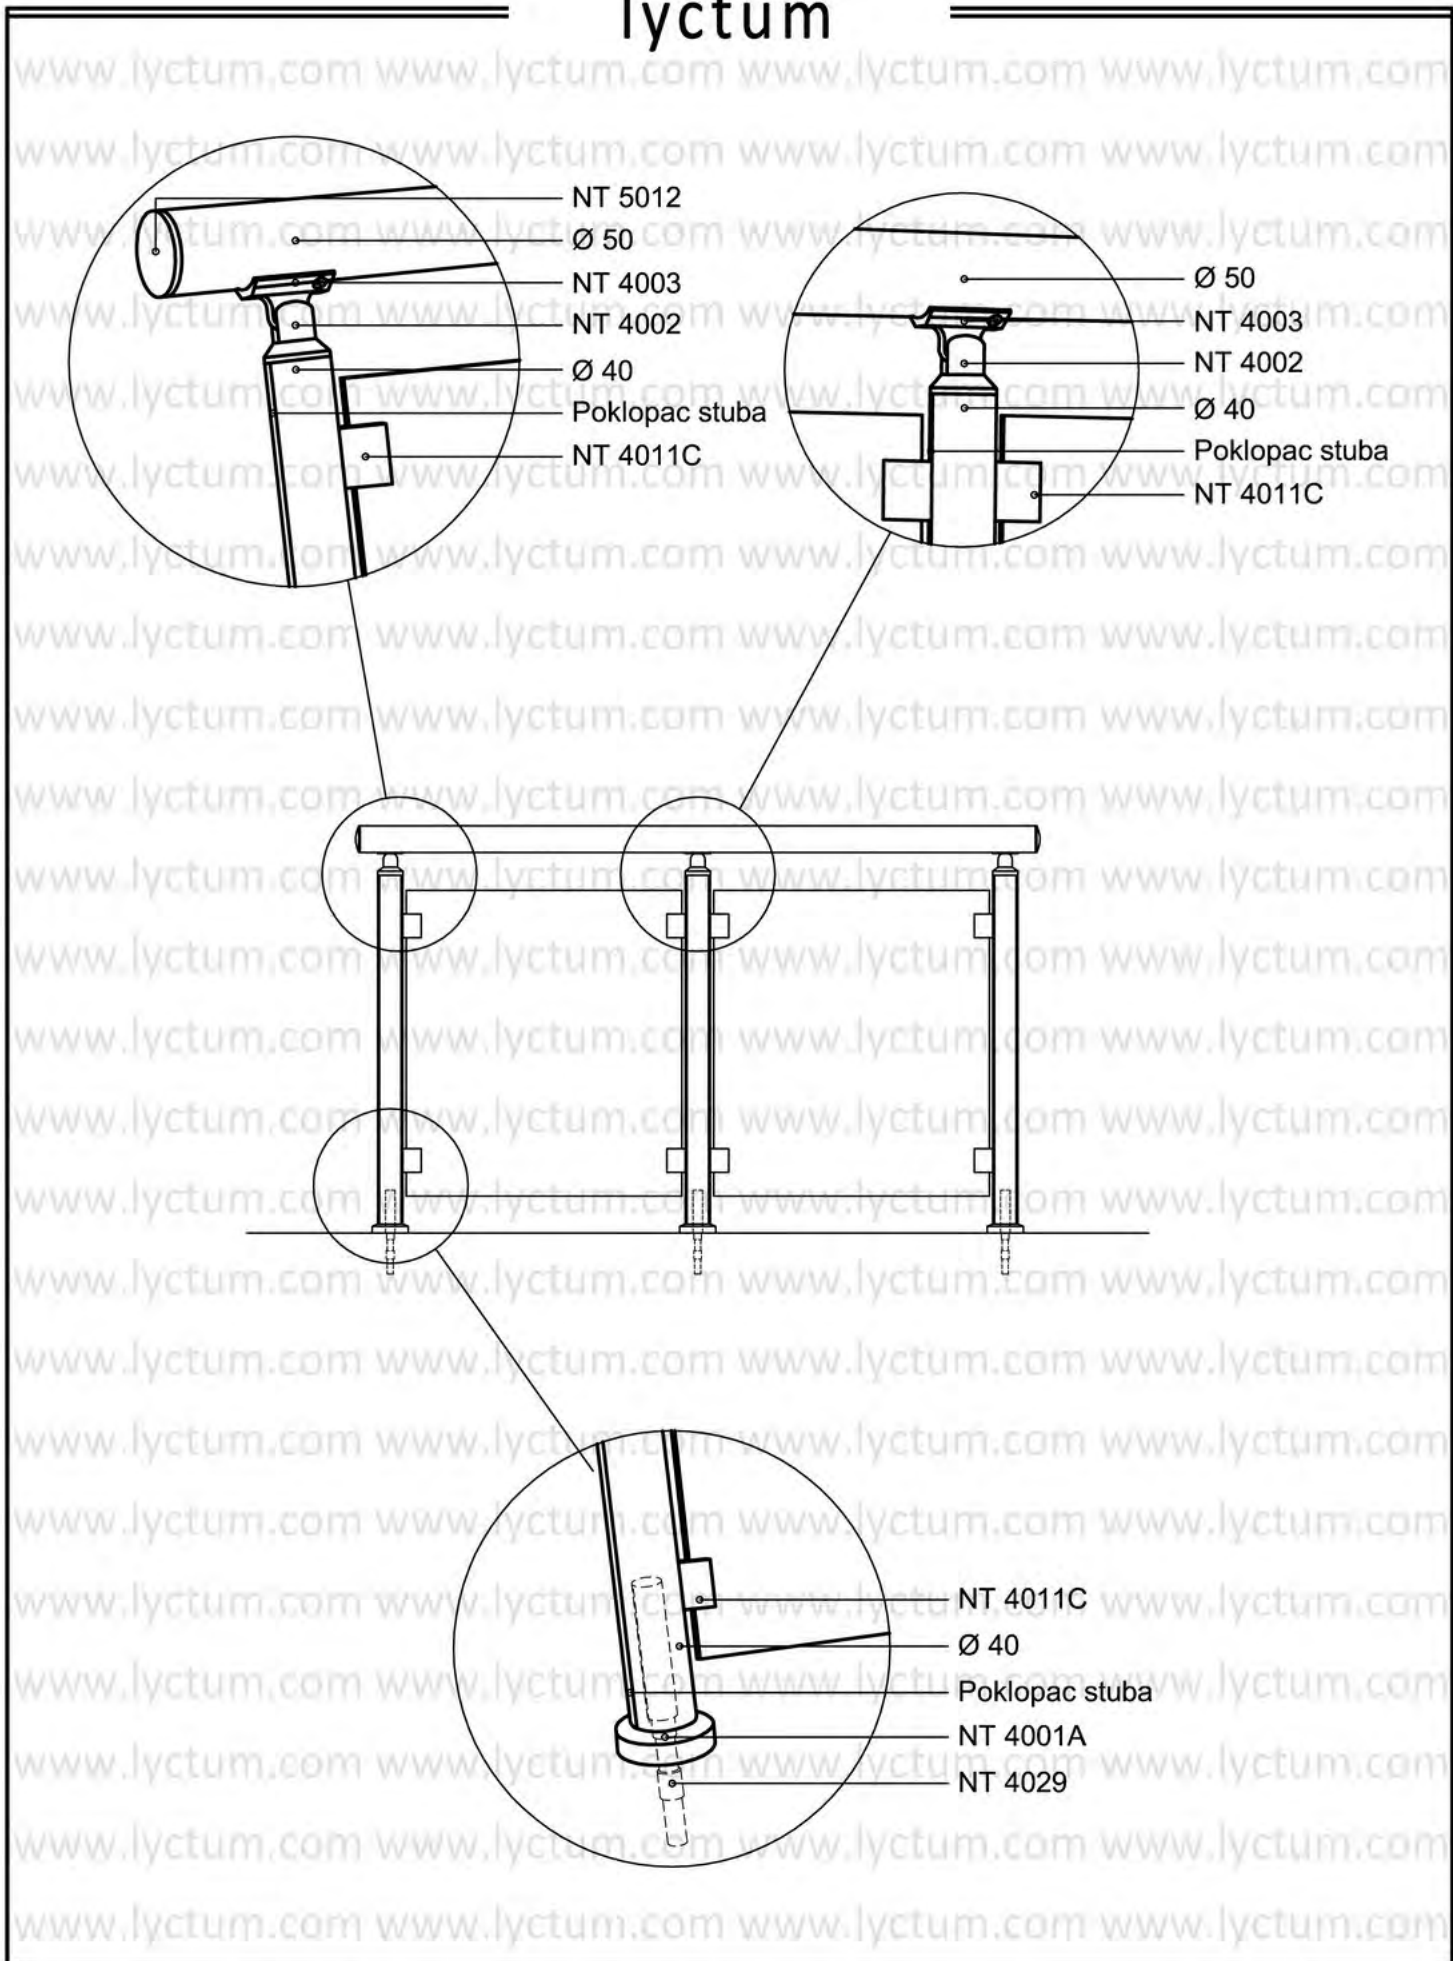




lyctum

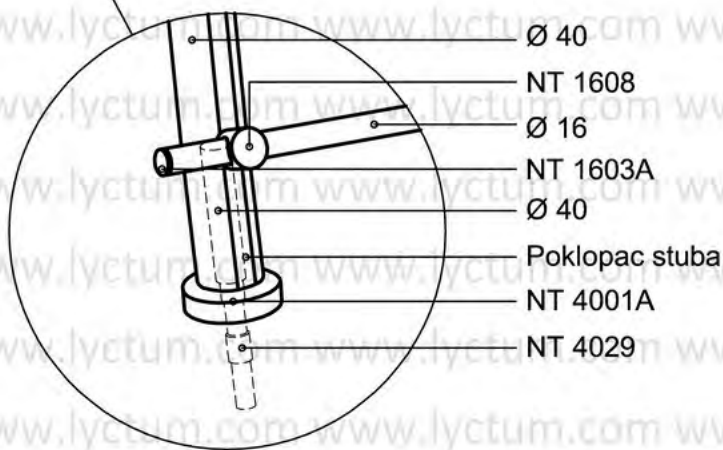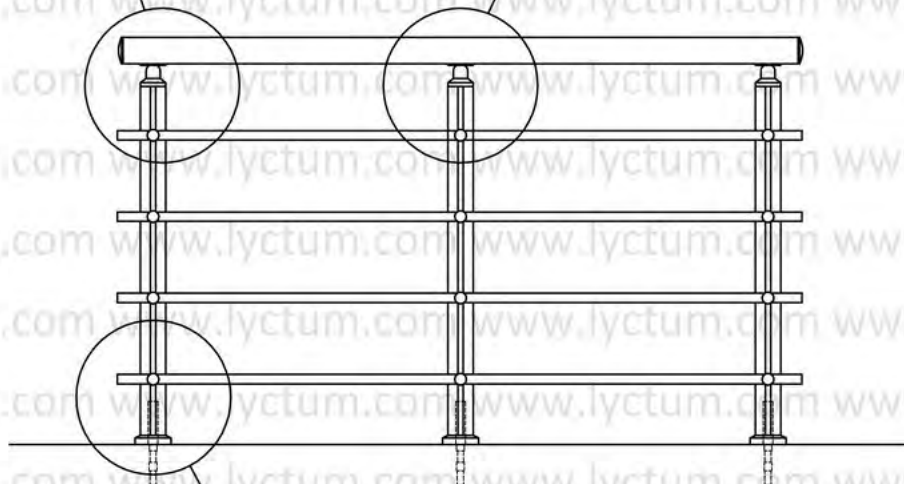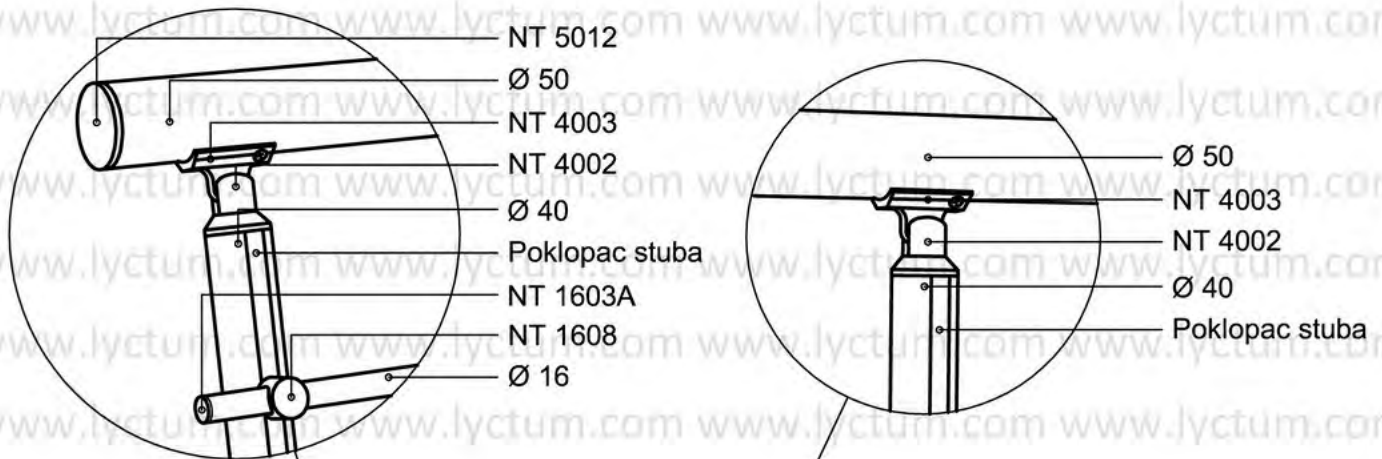




lyctum

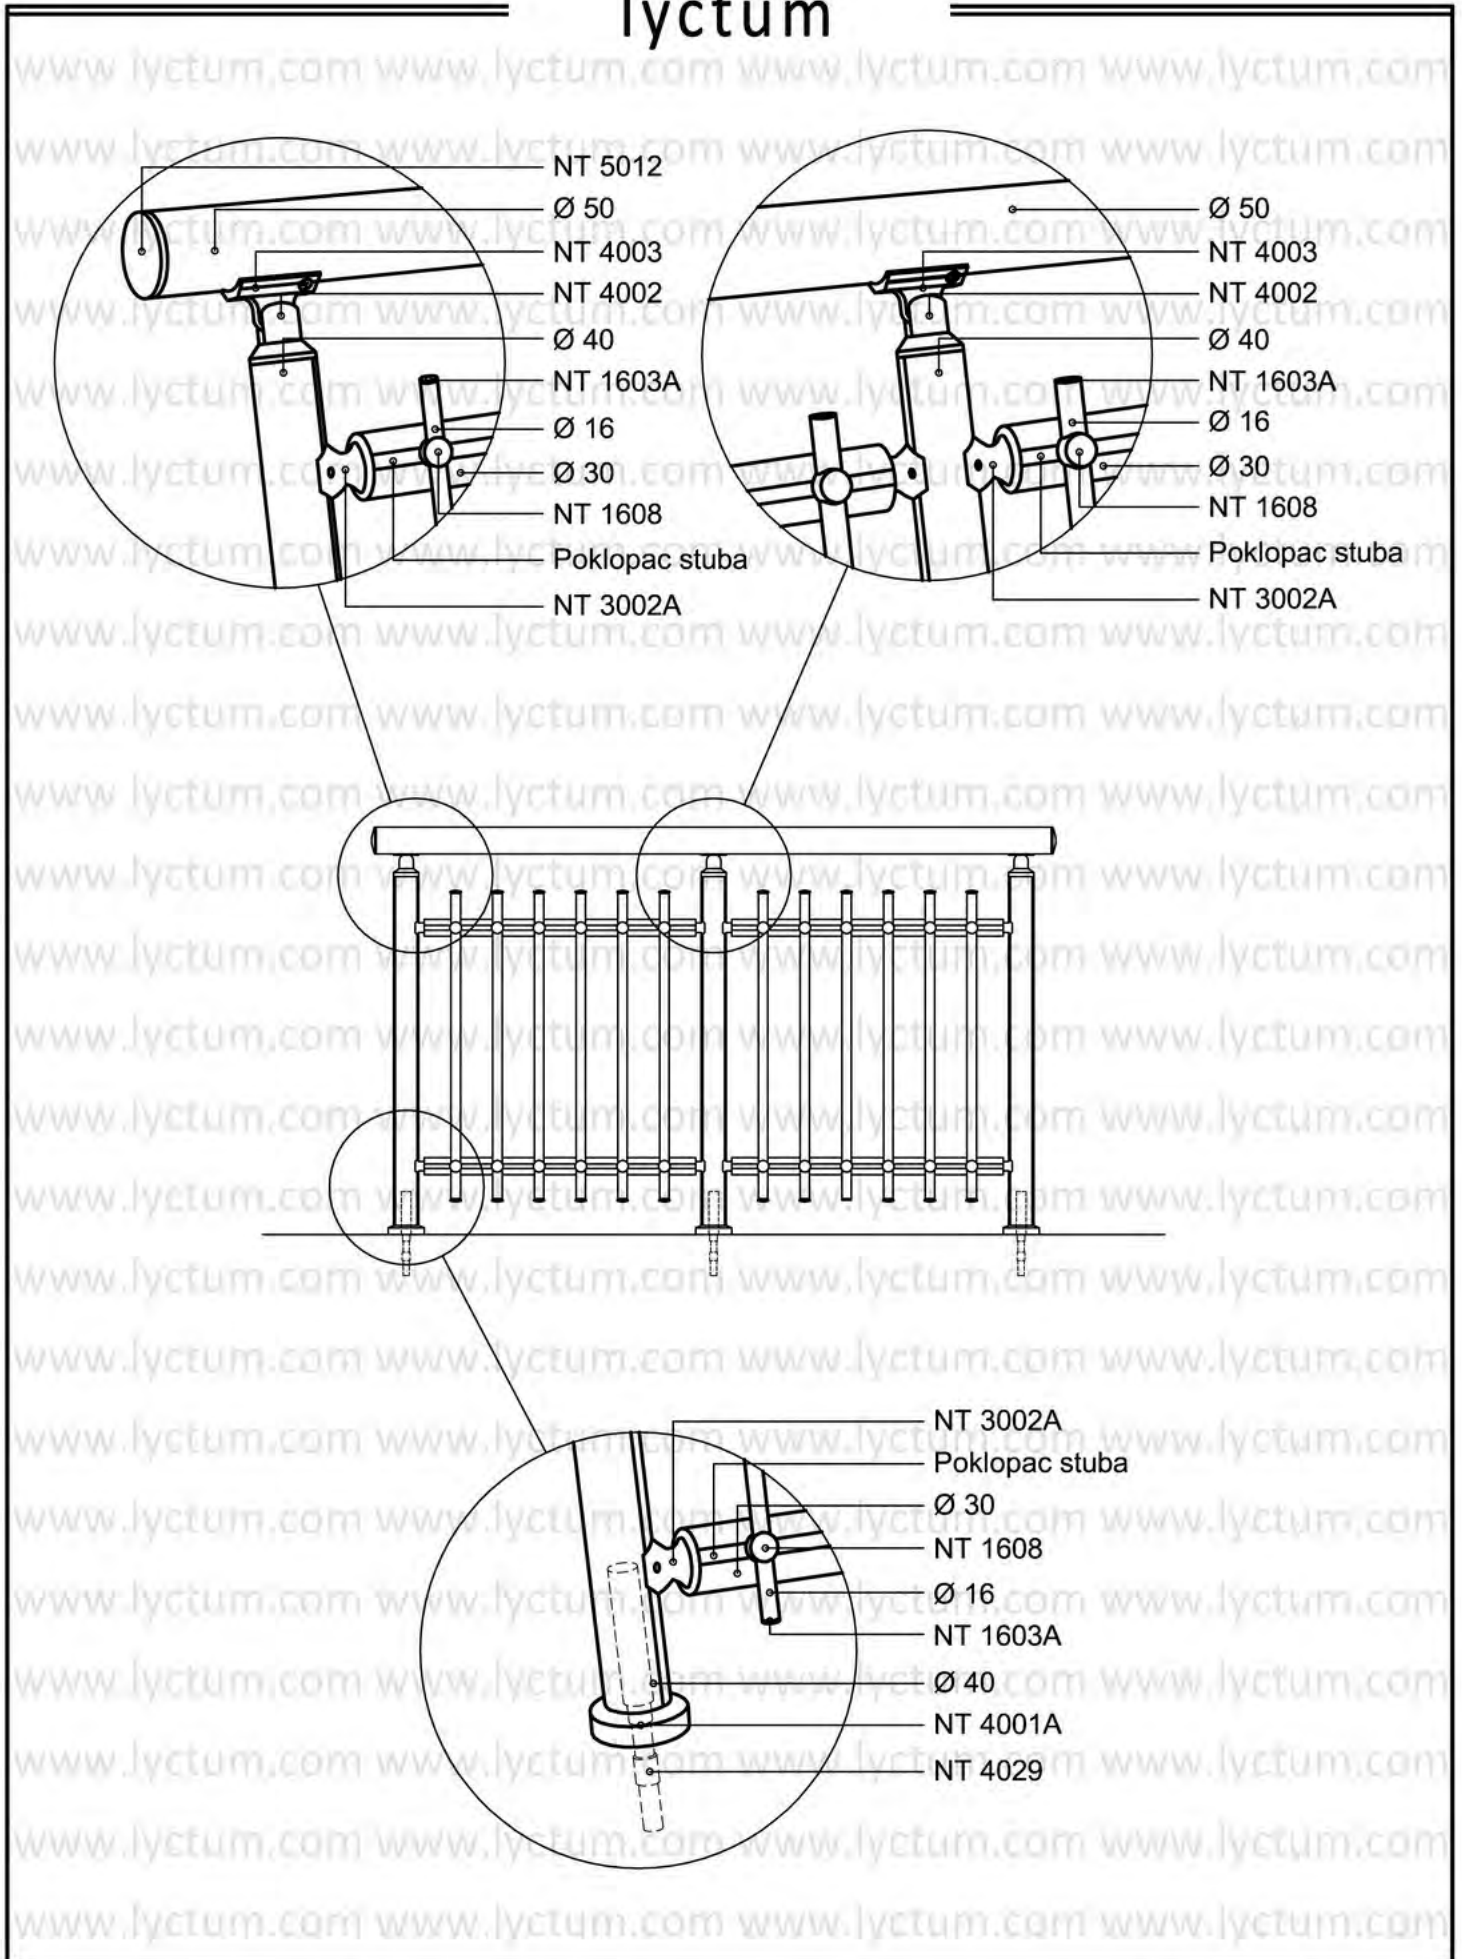






lyctum

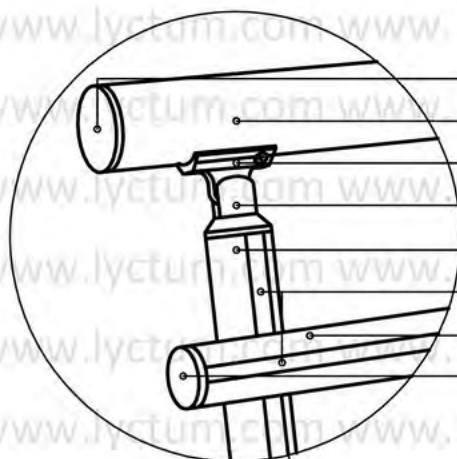

- NT 5012
- Ø 50
- NT 4003
- NT 4002
- Ø 40
- Poklopac stuba
- Ø 30
- NT 3009

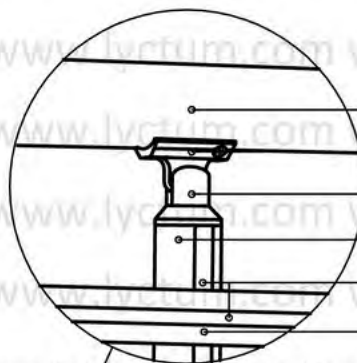


- Ø 50
- NT 4003
- NT 4002
- Ø 40
- Poklopac stuba
- Ø 30

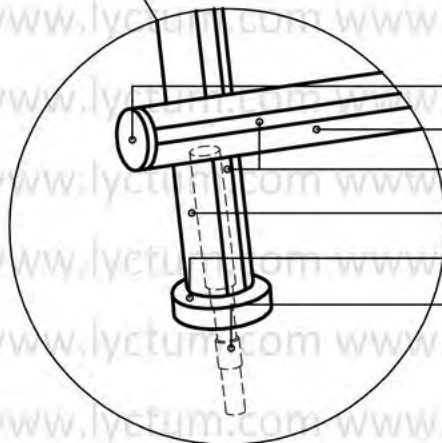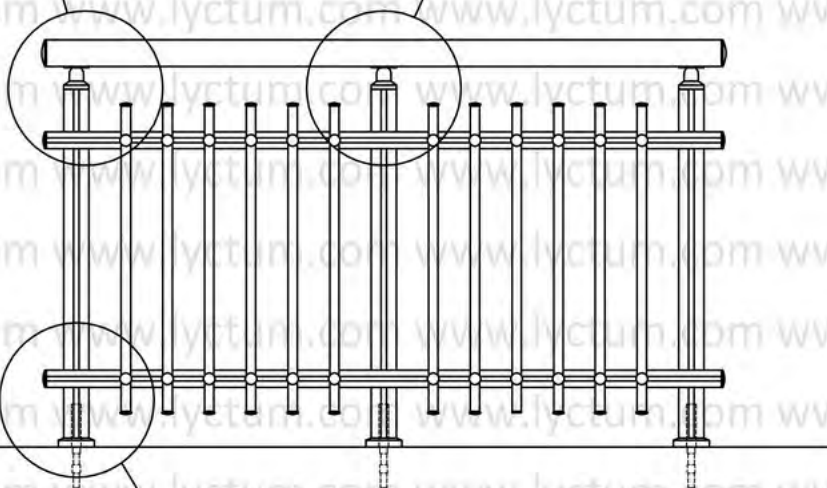


- NT 3009
- Ø 30
- Poklopac stuba
- Ø 40
- NT 4001A
- NT 4029





lyctum

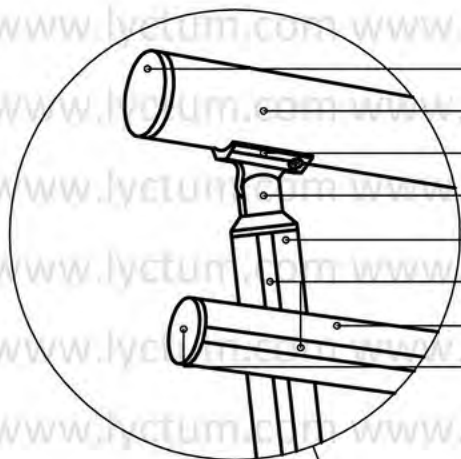

- NT 5012
- Ø 50
- NT 4003
- NT 4002
- Ø 40
- Poklopac stuba
- Ø 30
- NT 3009

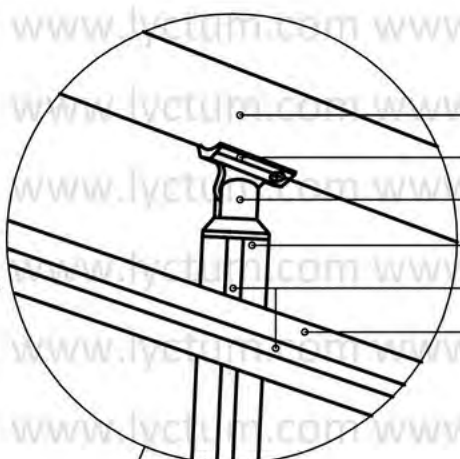

- Ø 50
- NT 4003
- NT 4002
- Ø 40
- Poklopac stuba
- Ø 30

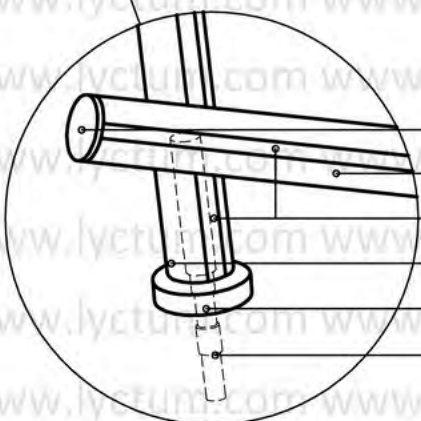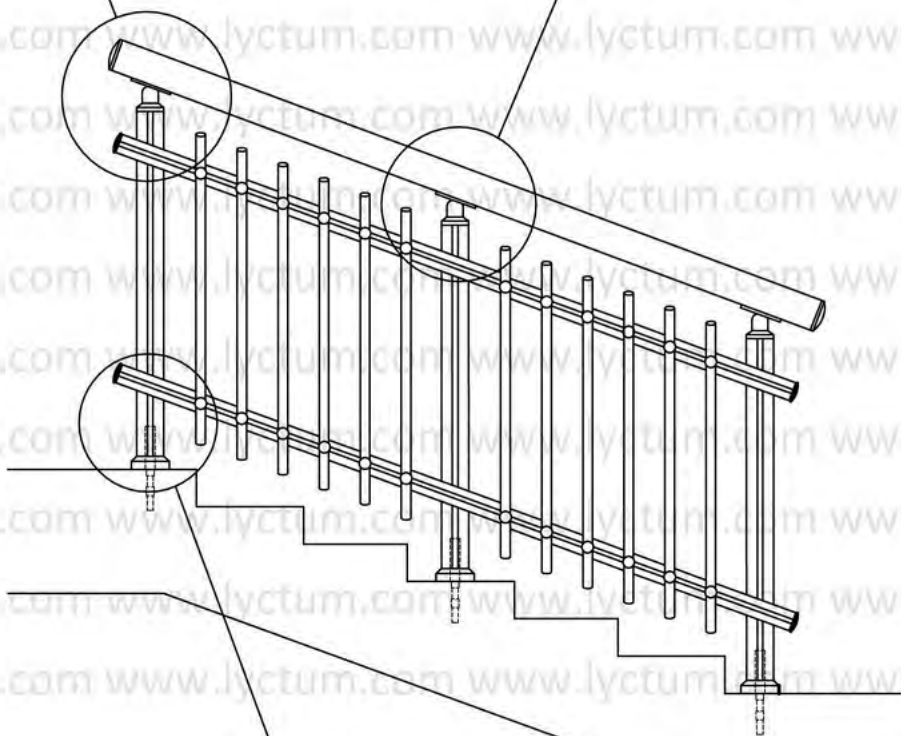

- NT 3009
- Ø 30
- Poklopac stuba
- Ø 40
- NT 4001A
- NT 4029